


SECOND STREET, N.E.

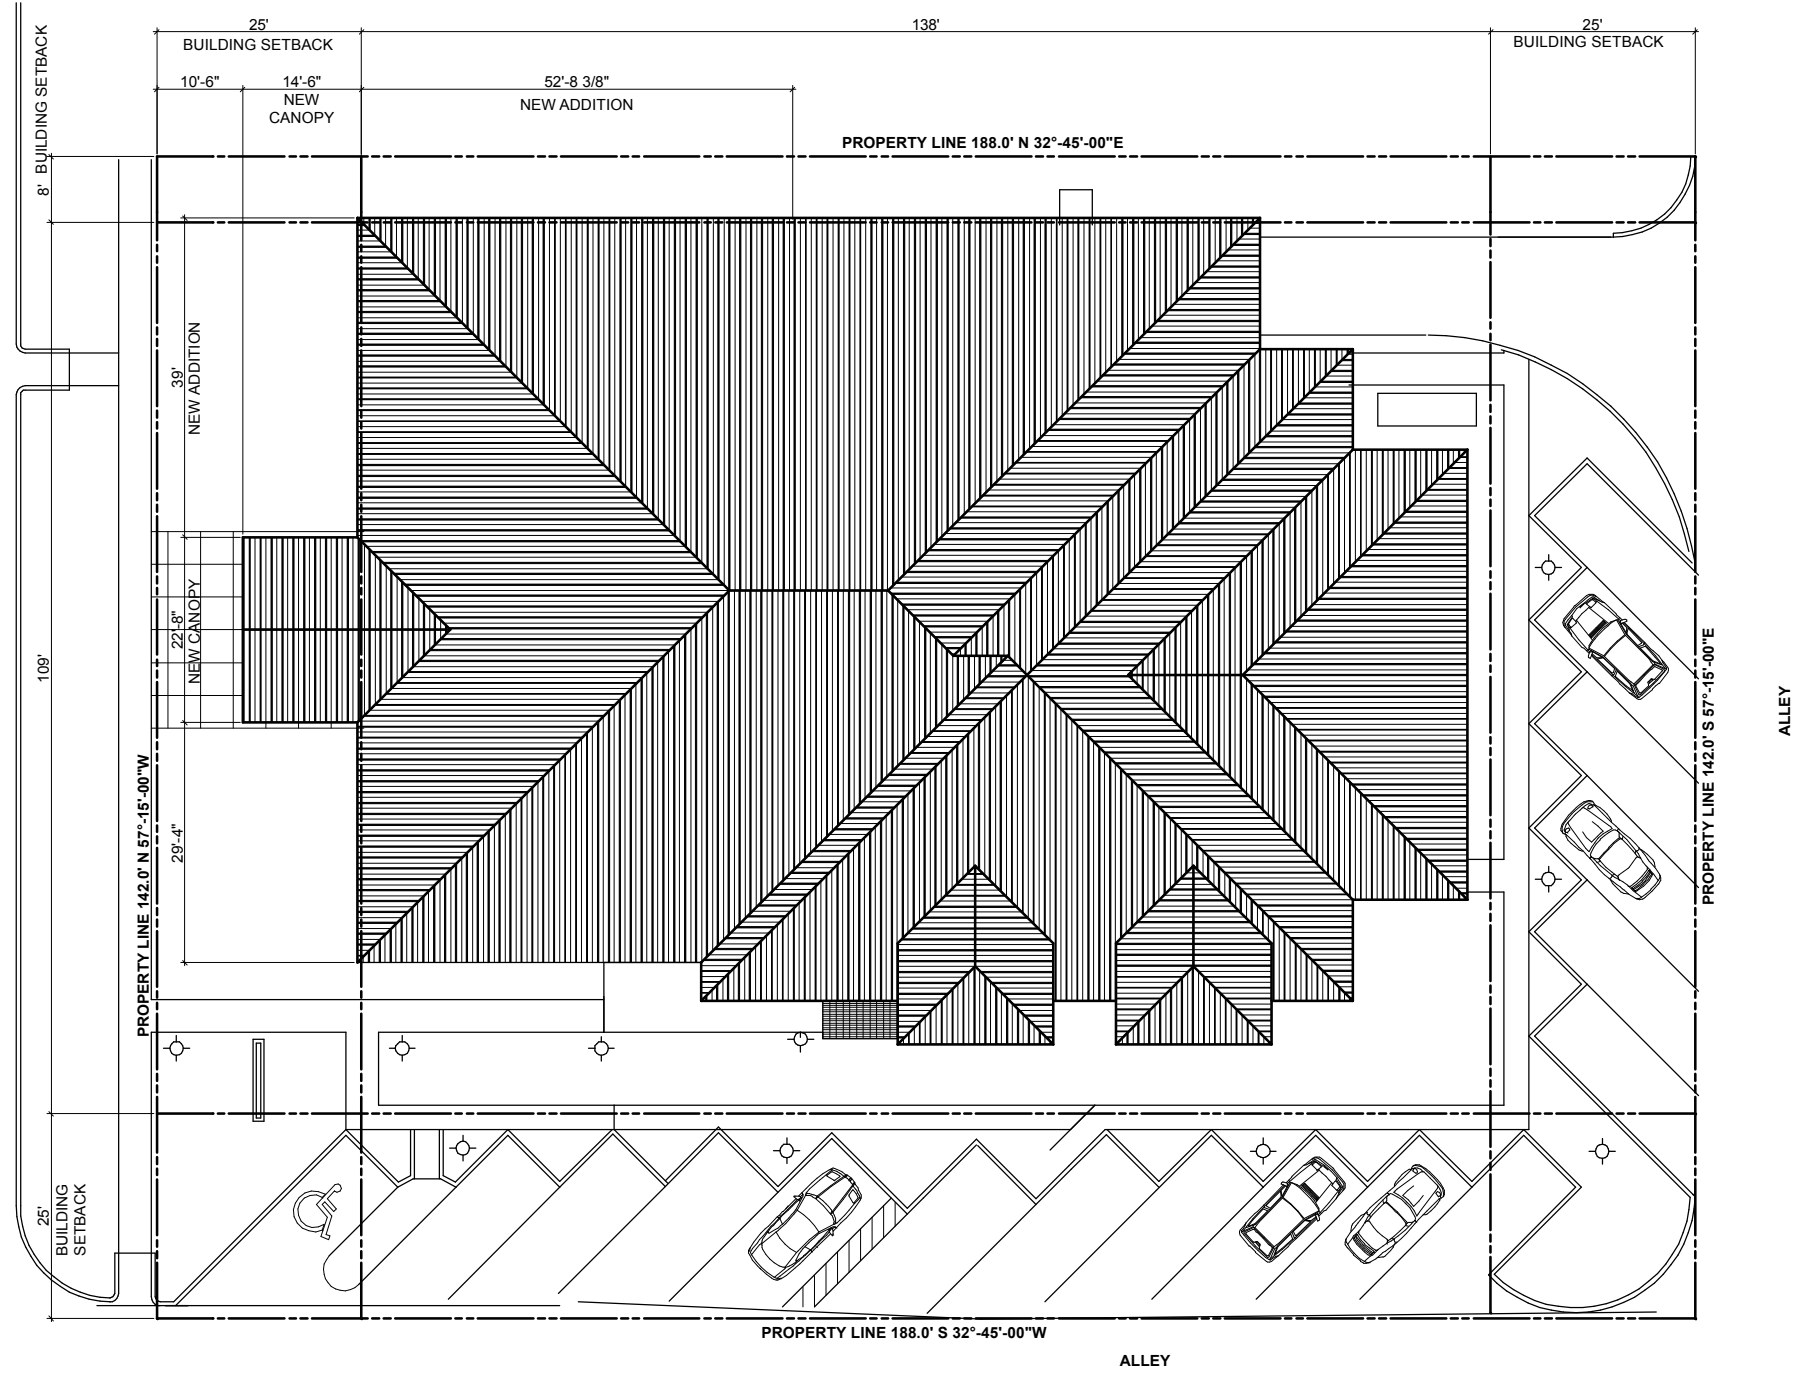

**SITE PLAN**